
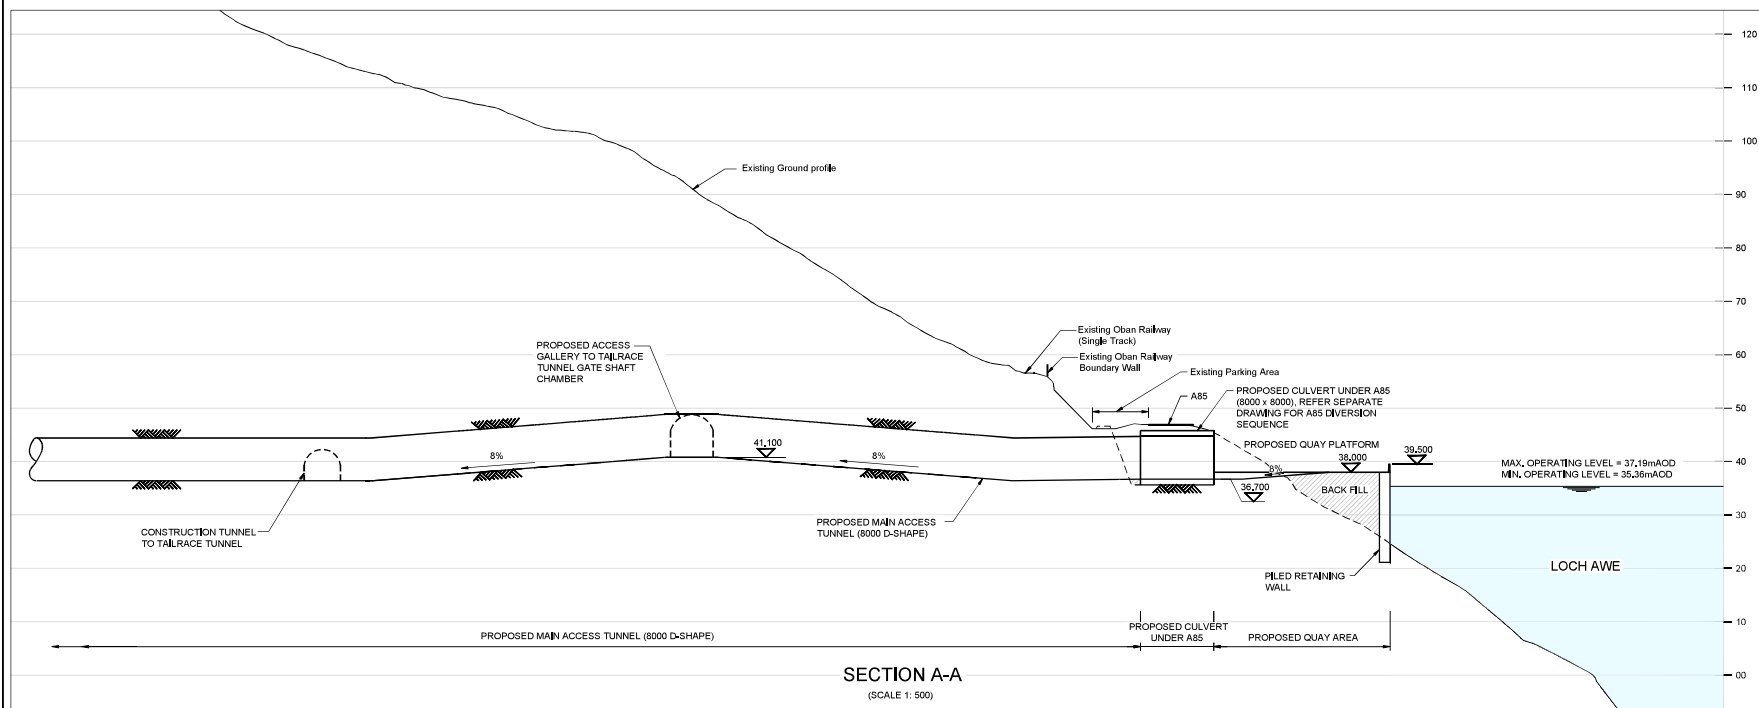


PLAN
(SCALE 1: 1250)

NOTES
 1. ALL DIMENSIONS IN MILLIMETRES AND ALL LEVELS IN METRES UNLESS SHOWN OTHERWISE.
 2. THIS IS A CONCEPT PHASE DRAWING TO ILLUSTRATE THE PROJECT BASE CASE. ALL DIMENSIONS AND ELEVATIONS ARE APPROXIMATE AND WILL BE REVIEWED AND UPDATED AS PROJECT DESIGN STUDIES CONTINUE. ALL CONCEPTS, DETAILS, DIMENSIONS AND ELEVATIONS INDICATED ON THIS DRAWING WILL REQUIRE FURTHER REFINEMENT DURING A SUBSEQUENT DESIGN PHASE.

LEGEND
 Existing Road
 PROPOSED QUAY AREA
 ACCESS TO QUAY

FIGURE No: 3.1

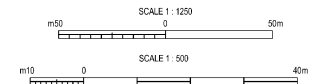

SECTION A-A
(SCALE 1: 500)

CURRENT VERSION INFORMATION

C. PROPOSED STORE AND ADMINISTRATION BUILDING RELOCATED. TEMPORARY SPOIL STORAGE AREA ADDED.

THIS DRAWING IS ISSUED BY STANTEC UK SUBJECT TO THE CONDITIONS THAT IT IS NOT TO BE REPRODUCED OR TRANSMITTED IN ANY FORM OR BY ANY MEANS, ELECTRONIC OR MECHANICAL, INCLUDING PHOTOCOPYING, RECORDING, OR BY ANY INFORMATION STORAGE AND RETRIEVAL SYSTEM, WITHOUT THE WRITTEN AUTHORIZATION OF STANTEC UK. PREVIOUS VERSIONS OF THIS DRAWING SHOULD BE STRIPPED, SUPPRESSED OR DESTROYED. DO NOT SCALE THIS DRAWING. IT IS NOT AN ASK.

DATE	DRWN	CHKD	REV	REASON FOR ISSUE
10.03.22	MD	SS	CS	C FOR INFORMATION
28.02.22	PPS	SS	CS	B FOR INFORMATION
11.02.22	PPS	SS	CS	A FOR INFORMATION

DRAX CRUACHAN EXPANSION LTD
 CRUACHAN 2
 LOWER CONTROL WORKS
 MAIN ACCESS TUNNEL
 PLAN AND SECTION



CONTRACT NO. 01	SCALE AS SHOWN	MASTER SHEET A1
DRAWING NO. 331201086/01/C/0902		VERSION: C