



PLAN
(SCALE 1: 1250)



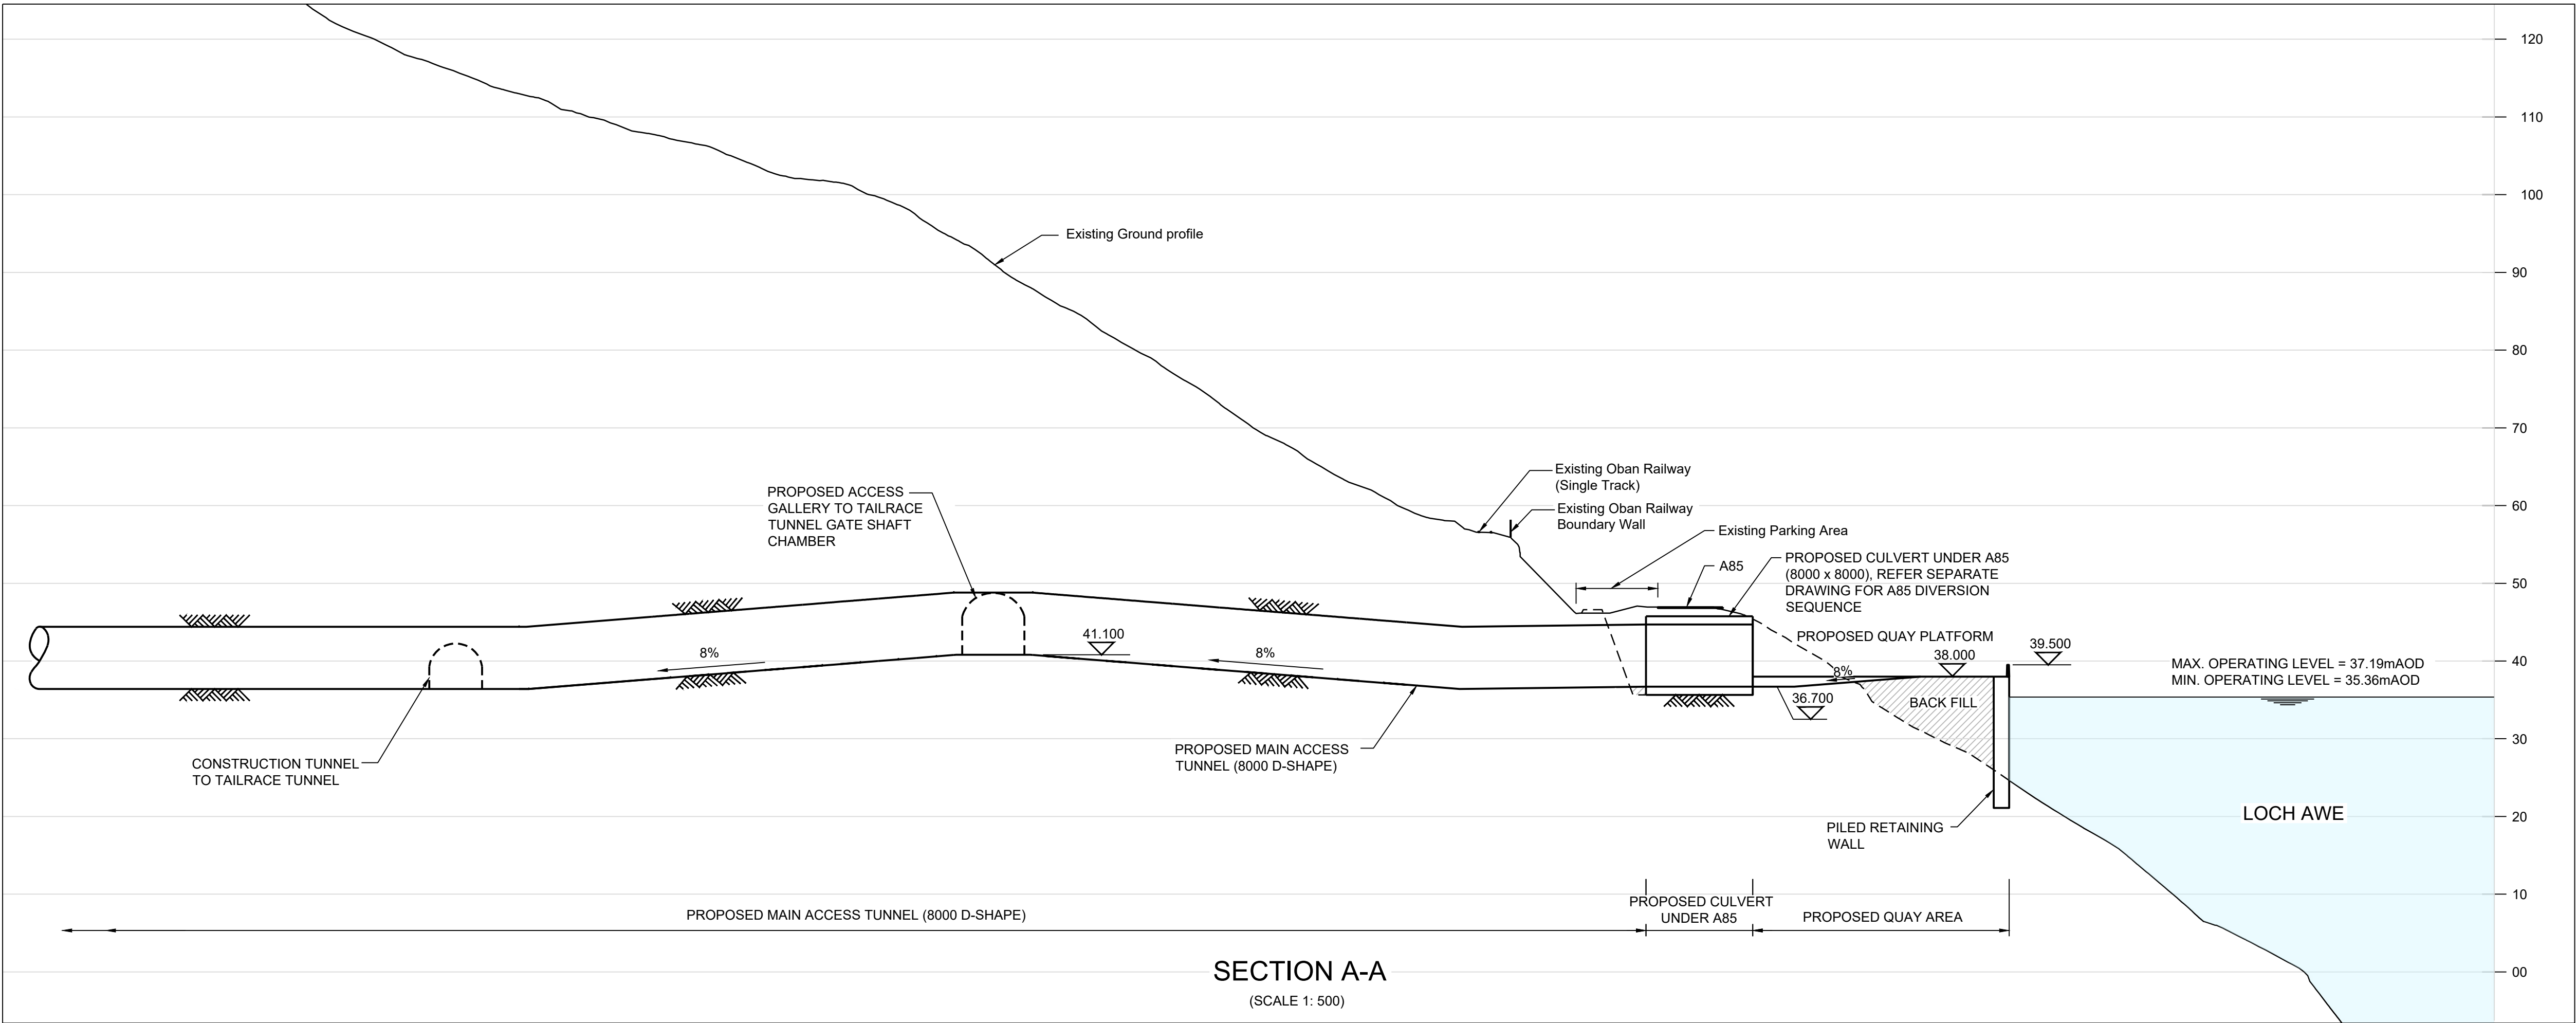

SECTION A-A
(SCALE 1: 500)

- NOTES**
1. ALL DIMENSIONS IN MILLIMETRES AND ALL LEVELS IN METRES UNLESS SHOWN OTHERWISE.
 2. THIS IS A CONCEPT PHASE DRAWING TO ILLUSTRATE THE PROJECT BASE CASE. ALL DIMENSIONS AND ELEVATIONS ARE APPROXIMATE AND WILL BE REVIEWED AND UPDATED AS PROJECT DESIGN STUDIES CONTINUE. ALL CONCEPTS, DETAILS, DIMENSIONS AND ELEVATIONS INDICATED ON THIS DRAWING WILL REQUIRE FURTHER REFINEMENT DURING A SUBSEQUENT DESIGN PHASE.

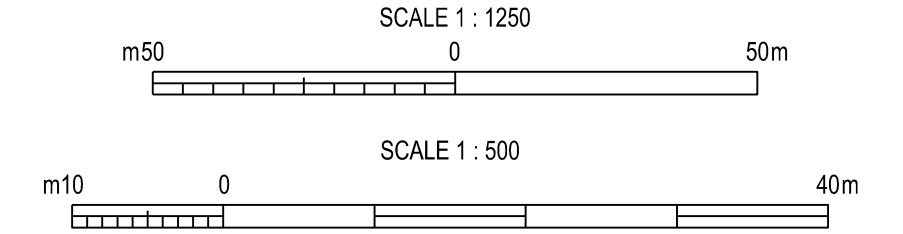- LEGEND**
- Existing Road
 - PROPOSED QUAY AREA
 - ACCESS TO QUAY



CURRENT VERSION INFORMATION						
C. PROPOSED STORE AND ADMINISTRATION BUILDING RELOCATED. TEMPORARY SPOIL STORAGE AREA ADDED.						
THIS DRAWING IS ISSUED BY STANTEC UK SUBJECT TO THE CONDITIONS THAT IT IS NOT COPIED EITHER IN WHOLE OR IN PART OR DISCLOSED TO THIRD PARTIES UNLESS PRIOR WRITTEN AUTHORISATION IS GIVEN BY STANTEC UK PREVIOUS VERSIONS OF THIS DRAWING SHOULD BE STAMPED SUPERSEDED OR DESTROYED DO NOT SCALE THIS DRAWING - IF IN DOUBT ASK						
10.03.22	MD	SS	CS	C	FOR INFORMATION	
28.02.22	PPS	SS	CS	B	FOR INFORMATION	
11.02.22	PPS	SS	CS	A	FOR INFORMATION	
DATE	DRWN	CHKD	REVD	VER	REASON FOR ISSUE	
DRAX CRUACHAN EXPANSION LTD CRUACHAN 2 LOWER CONTROL WORKS MAIN ACCESS TUNNEL PLAN AND SECTION						
						
						
CONTRACT NO. 01			SCALE AS SHOWN		MASTER SIZE A1	
DRAWING NO. 331201086/01/C/0902					VERSION C	